

**ACOS KIOWA NORTH OPEN SPACE AREA**

**INTERSTATE 70**

**I-70 TRAIL UNDERPASS**


**RENNER FARMS  
HITORIC BARN &  
CORRAL**

**MILD RAVINE TRAIL  
ASCENT / DESCENT AREA**

**KIOWA  
CREEK**

**FROM MITCHELL  
PROPERTY VIEW  
LOOKING SOUTHWEST**

Google Earth

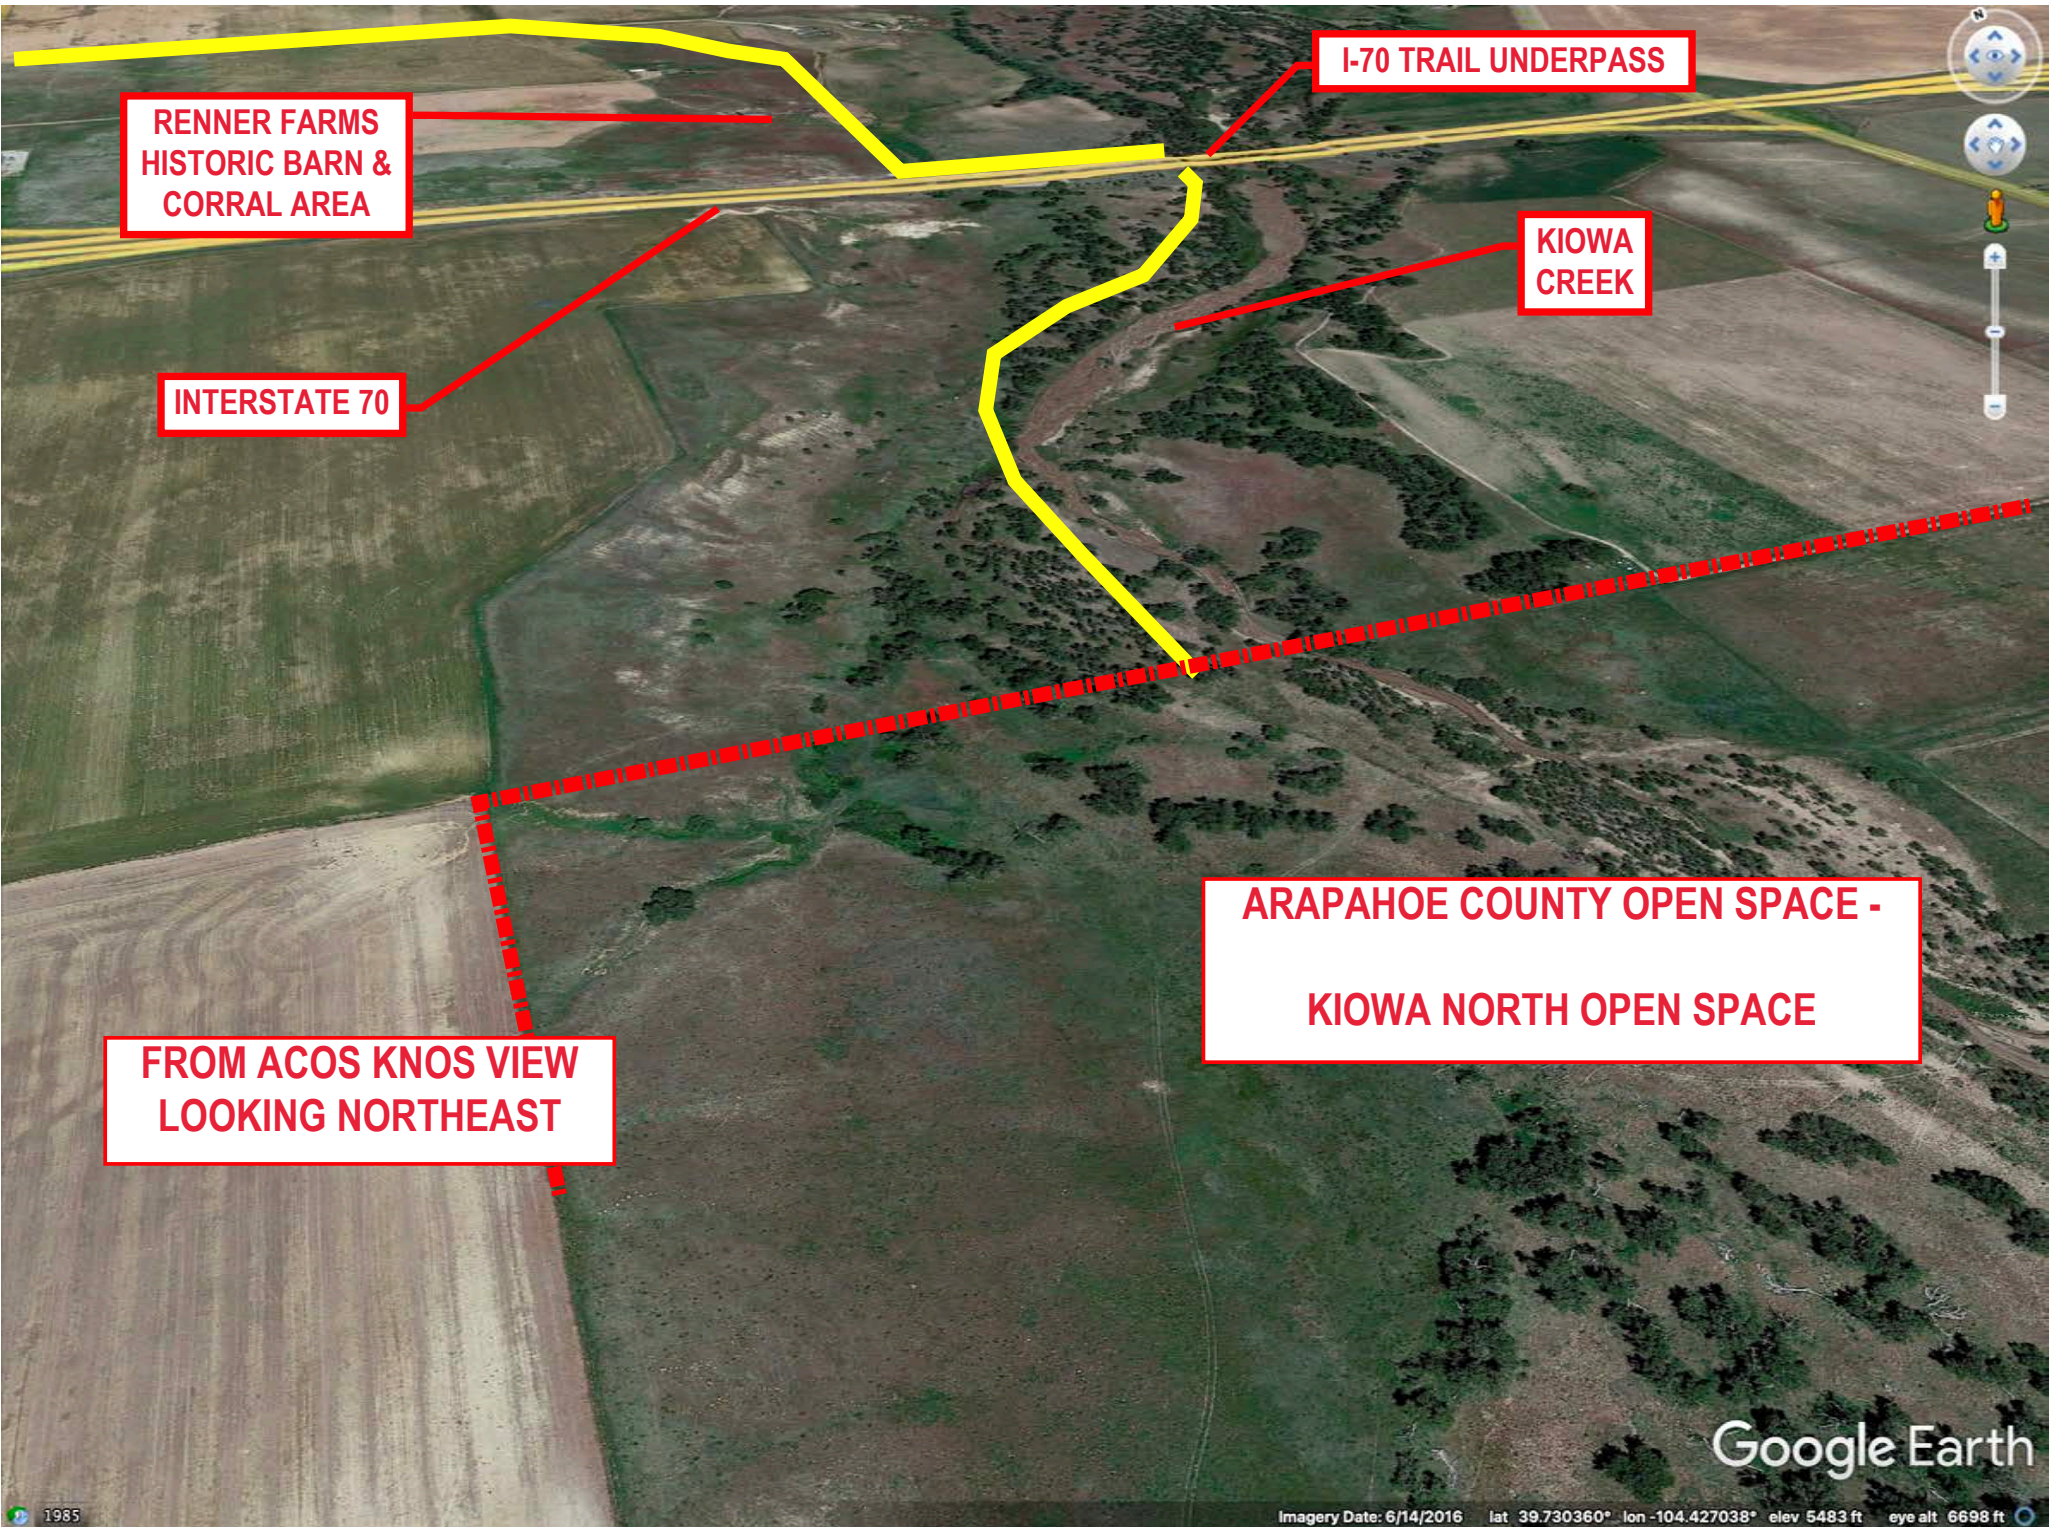

**RENNER FARMS  
HISTORIC BARN &  
CORRAL AREA**


**I-70 TRAIL UNDERPASS**

**KIOWA  
CREEK**

**INTERSTATE 70**

**ARAPAHOE COUNTY OPEN SPACE -  
KIOWA NORTH OPEN SPACE**

**FROM ACOS KNOS VIEW  
LOOKING NORTHEAST**

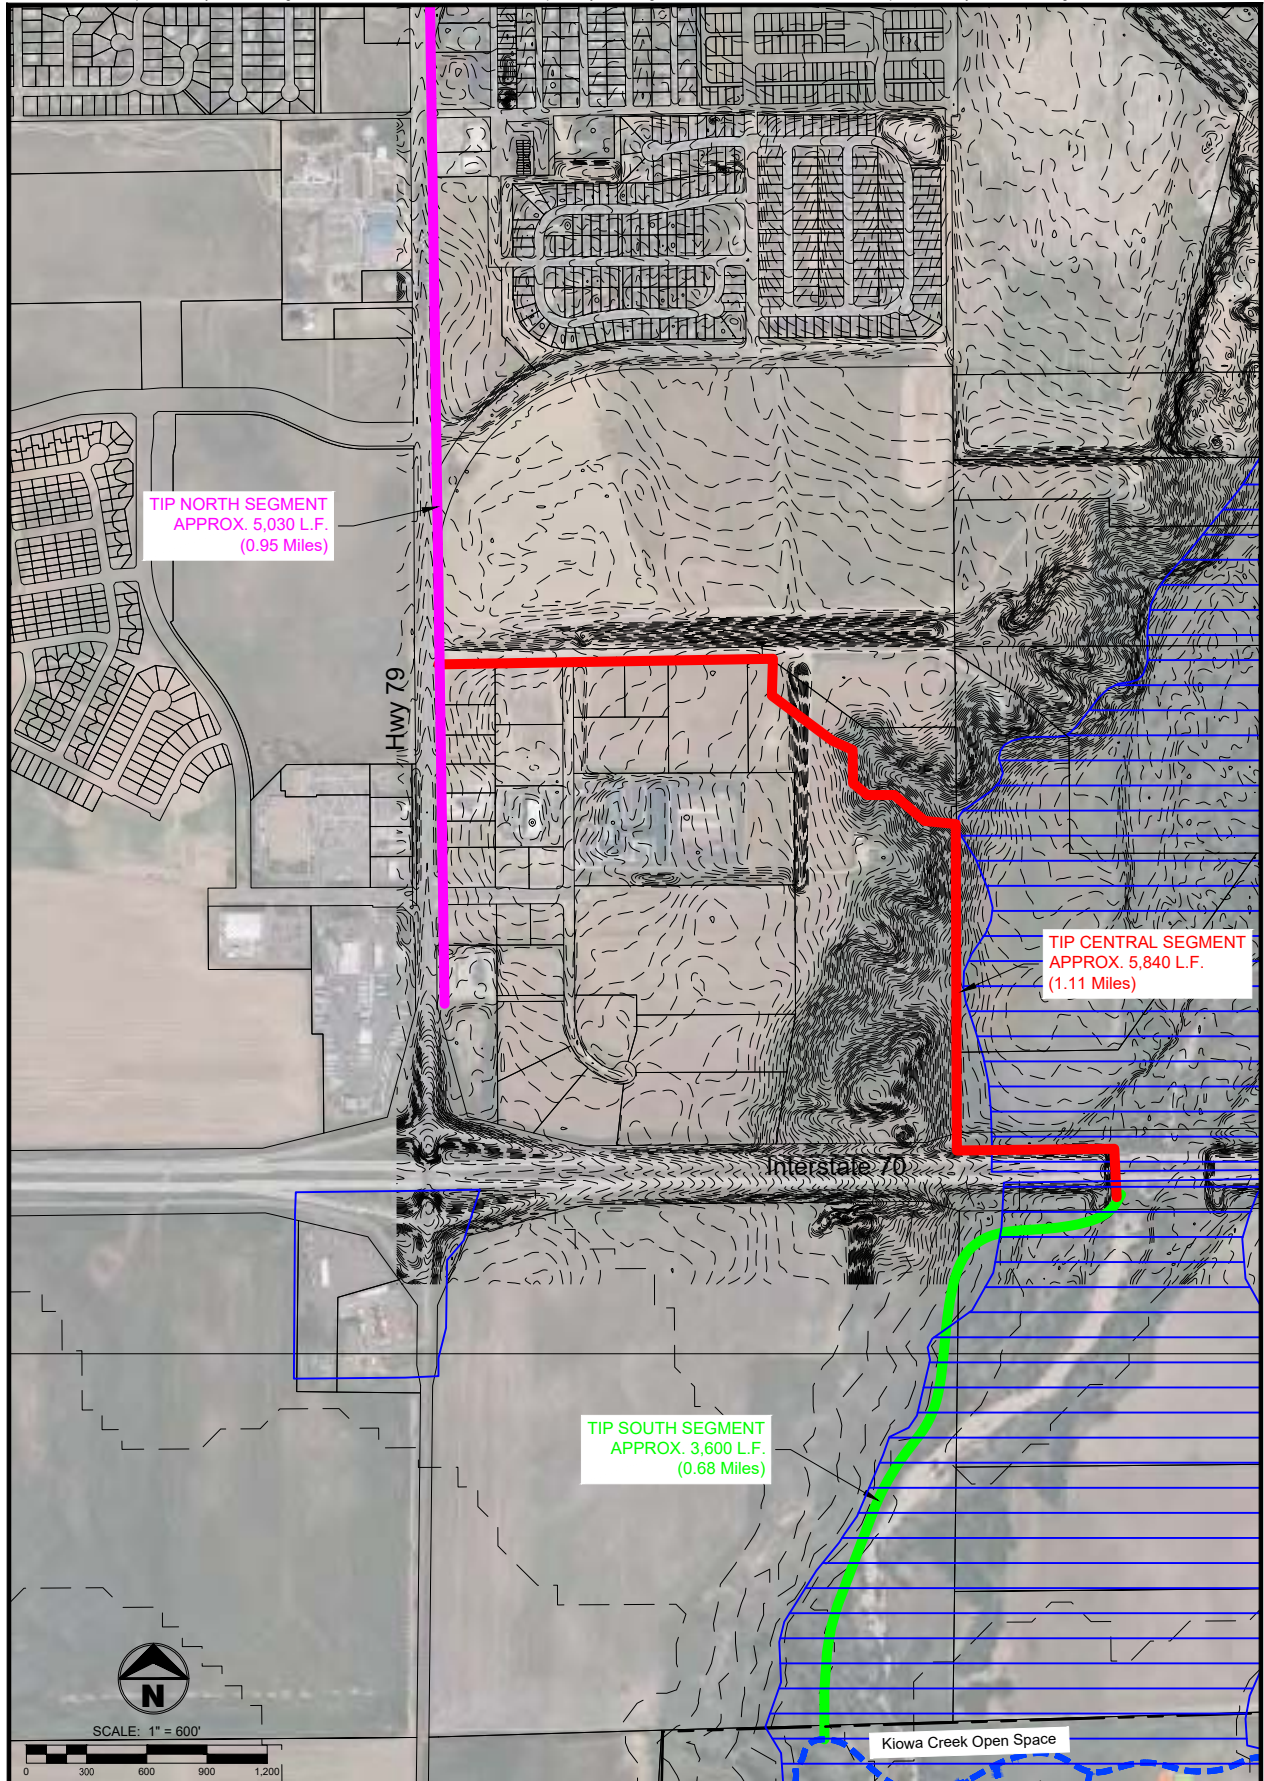

TIP NORTH SEGMENT  
APPROX. 5,030 L.F.  
(0.95 Miles)

TIP CENTRAL SEGMENT  
APPROX. 5,840 L.F.  
(1.11 Miles)

TIP SOUTH SEGMENT  
APPROX. 3,600 L.F.  
(0.68 Miles)

Kiowa Creek Open Space


Sheet	1
Scale	1" = 600'
By	LD
Date	22/AUG/22
Project No.	728

# TOWN OF BENNETT KIOWA CREEK TRAIL AND MULTI MODEL IMPROVEMENT PROJECT

## OVERALL MAP

**TERRAMAX, INC.**  
CONSULTING ♦ ENGINEERING

4220 GOLF VISTA DRIVE  
LOVELAND, COLORADO 80537  
DANGIROUX@TERRAMAX.US  
(303) 929-3194

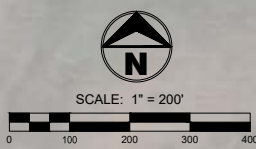

Project No. 728  
Date 22/AUG/22  
By LD  
Scale 1" = 200'  
Sheet 2

# TOWN OF BENNETT KIOWA CREEK TRAIL AND MULTI MODEL IMPROVEMENT PROJECT

## NORTH SEGMENT

**TERRAMAX, INC.**  
CONSULTING ♦ ENGINEERING


4220 GOLF VISTA DRIVE  
LOVELAND, COLORADO 80537  
DANGIROUX@TERRAMAX.US  
(303) 929-3194

200 CO-79  
Bennett, Colorado



Google

Street View - Aug 2021

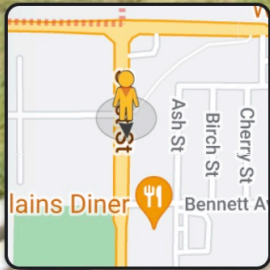

**CENTENNIAL DRIVE CROSSING  
AREA - NORTH TRAIL END NEW  
CONSTRUCTION**




324 S 1st St  
Bennett, Colorado

Google

Street View - Aug 2021



**BENNETT AVENUE - HIGH TRAFFIC CROSSING  
TO REC CENTER - TOWN HALL - CIVIC CENTER**

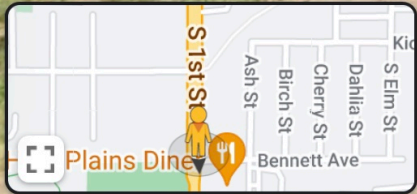

Google

475 CO-79


Bennett, Colorado

Google

Street View - Sep 2021



**EDWARD AVENUE - NO CONNECTION TERMINUS  
OF 10-FOOT CONCRETE TRAIL TO EAST**

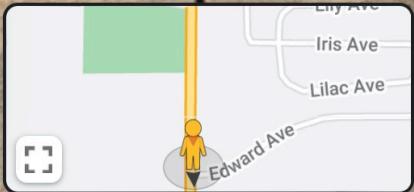


Google



475 CO-79  
Bennett, Colorado


Google

Street View - Aug 2021

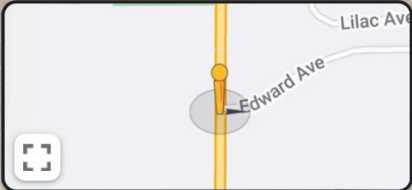

**EDWARD AVENUE - NO CONNECTION TERMINUS  
OF 10-FOOT CONCRETE TRAIL TO EAST**

Google

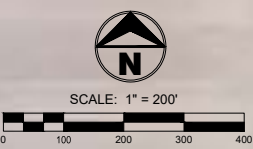

Project No. 728  
 Date 22/AUG/22  
 BY LD  
 Scale 1" = 200'  
 Sheet 3

**TOWN OF BENNETT KIOWA CREEK TRAIL  
 AND MULTI MODEL IMPROVEMENT PROJECT**

**NORTH SEGMENT**

**TERRAMAX, INC.**  
 CONSULTING ♦ ENGINEERING

4220 GOLF VISTA DRIVE  
 LOVELAND, COLORADO 80537  
 DANGIROUX@TERRAMAX.US  
 (303) 929-3194


475 CO-79  
Bennett, Colorado

Google

Street View - Sep 2021



**PEARL STREET INTERSECTION WITH  
EAST DRAINAGEWAY OPEN SPACE**

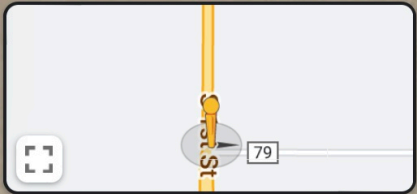


Google

CO-79  
Bennett, Colorado

Google



Street View - Aug 2021

**PRIVATE DRIVE CROSSING TO HOTEL, BANK,  
SONIC, ZIGGI'S**

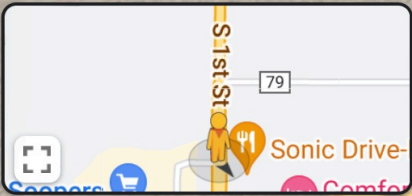

Google

Plot Date: 08/22/22-7:52pm, Plotted by: mlykld, Drawing Path: N:\TERRAMAX\Bennett\KC Trail and M Improv. Project\Drawing Name\Kiowa Creek Trail and Multi Model Improvement Project TIP Exhibit.dwg

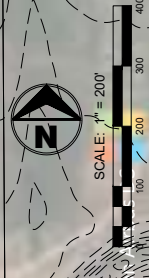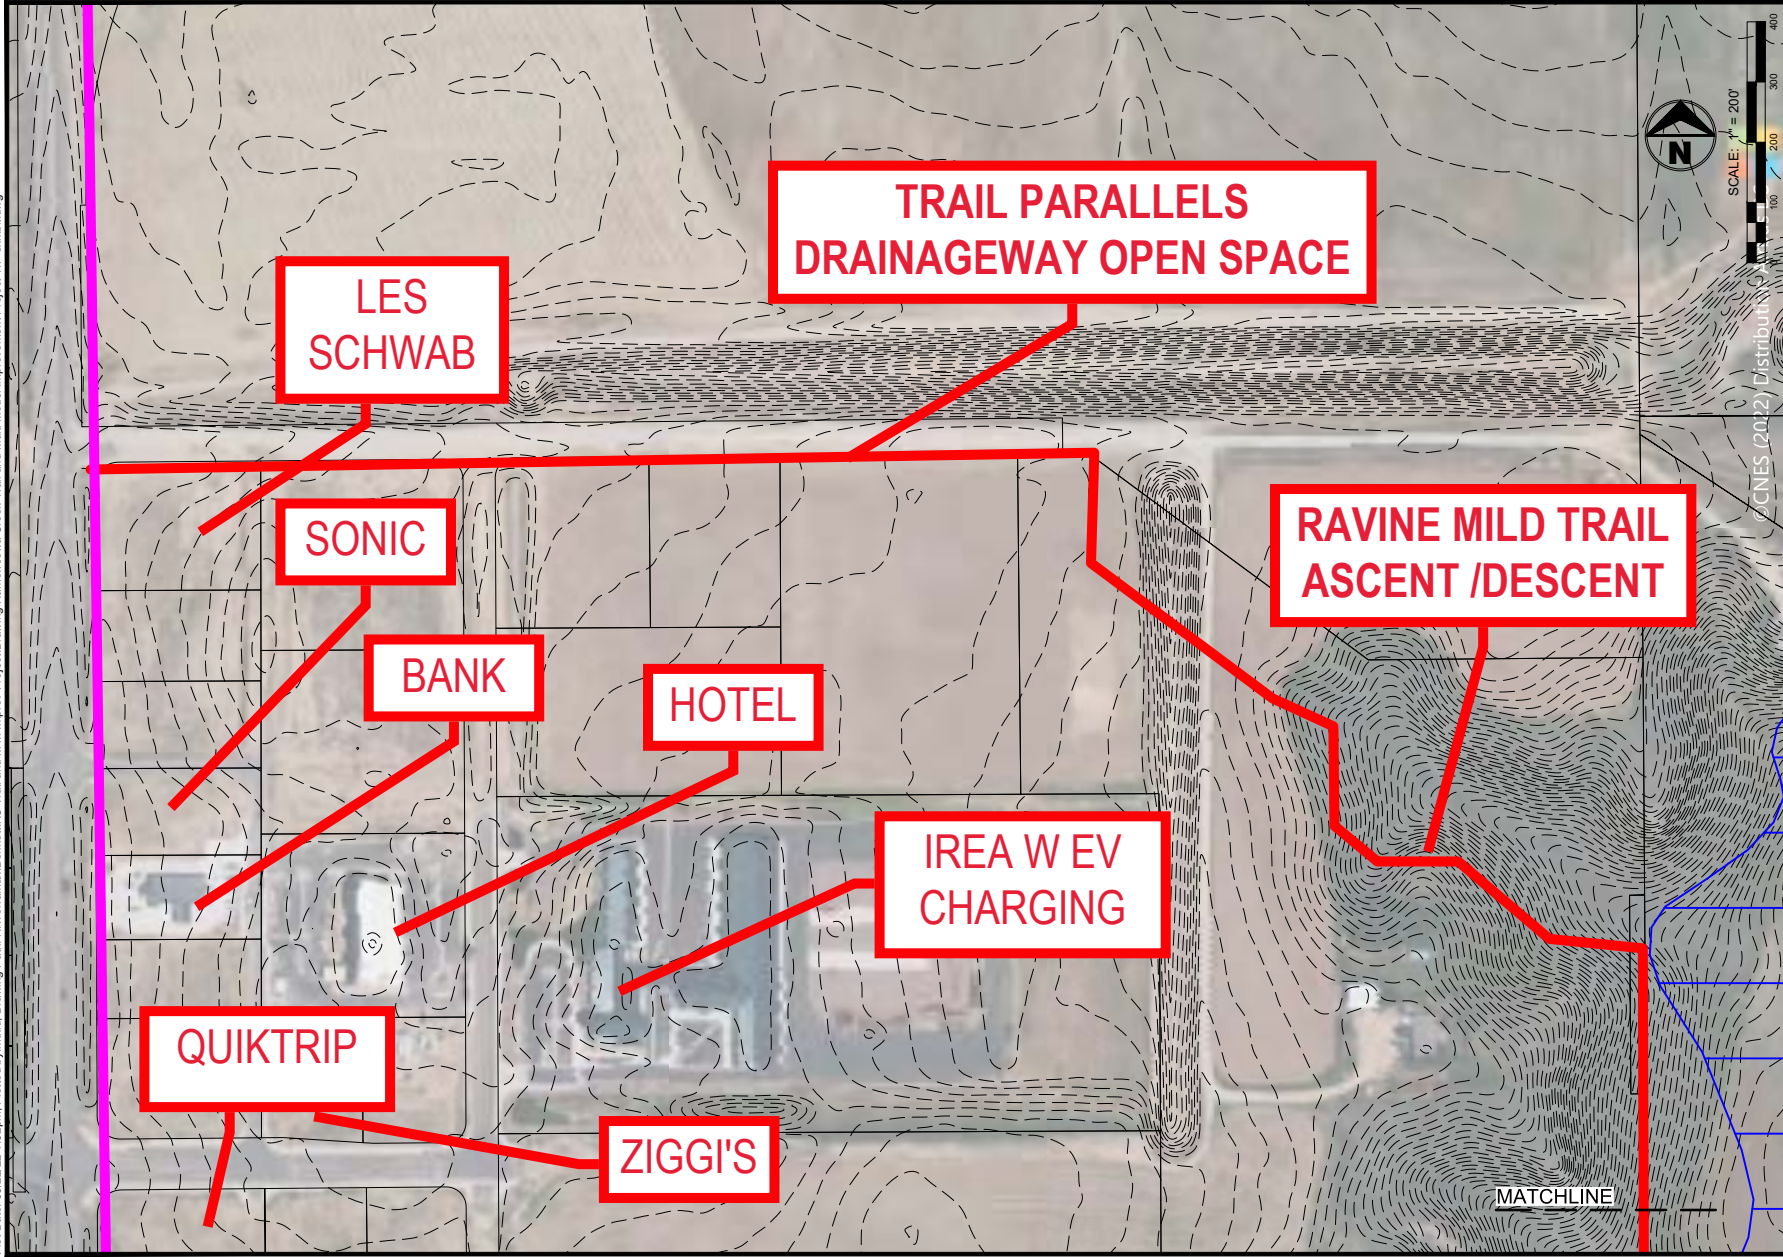




TERRAMAX, INC.  
CONSULTING ENGINEERING  
4220 GOLF VISTA DRIVE  
LOVELAND, COLORADO 80537  
DANGIROUX@TERRAMAX.US  
(303) 929-3194

**TOWN OF BENNETT KIOWA CREEK TRAIL  
AND MULTI MODEL IMPROVEMENT PROJECT**


**NORTH SEGMENT**

Project No.	728
Date	22/AUG/22
By	LD
Scale	1" = 200'
Sheet	<b>4</b>


Plot Date: 08/13/15-4:57pm, Plotted by: Luke, Drawing Path: N:\TerraMax\Bennett\Kiowa Trail\Plan Set\Construction\Drawing Names\Kiowa Trail\_07\_Site\_Plan.dwg

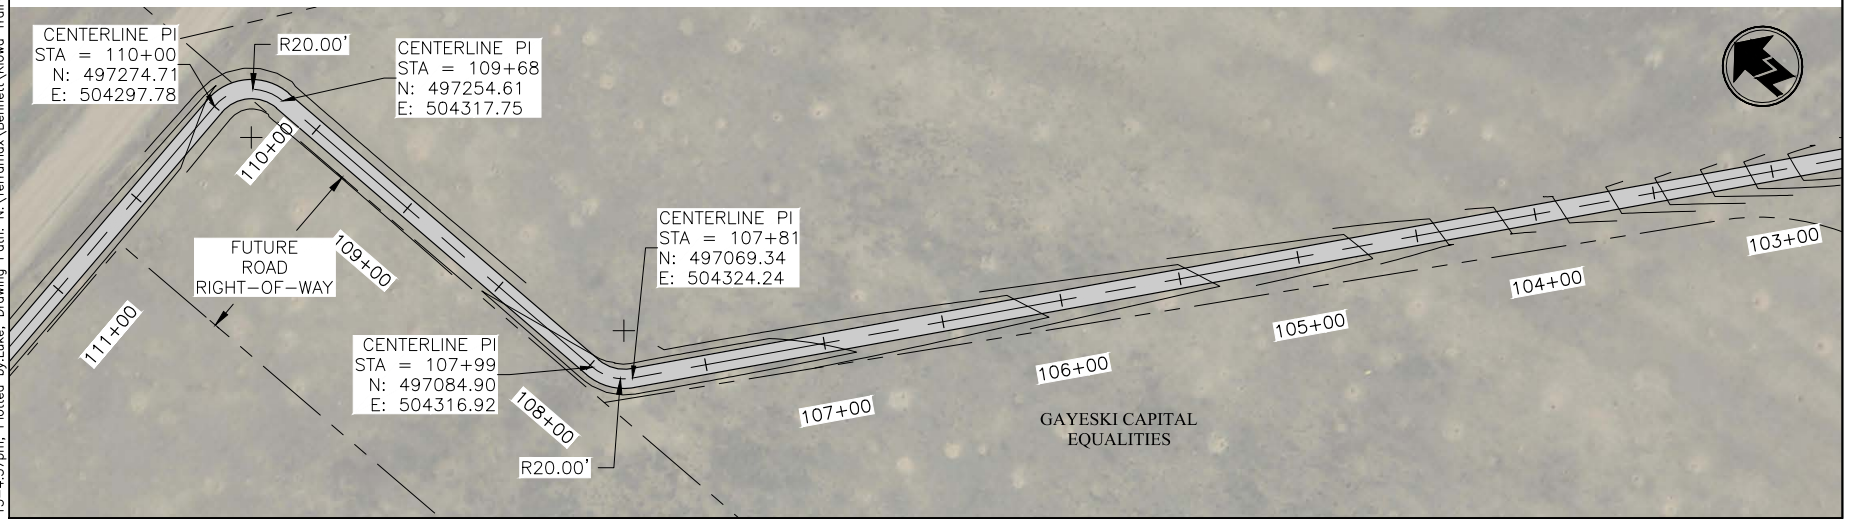 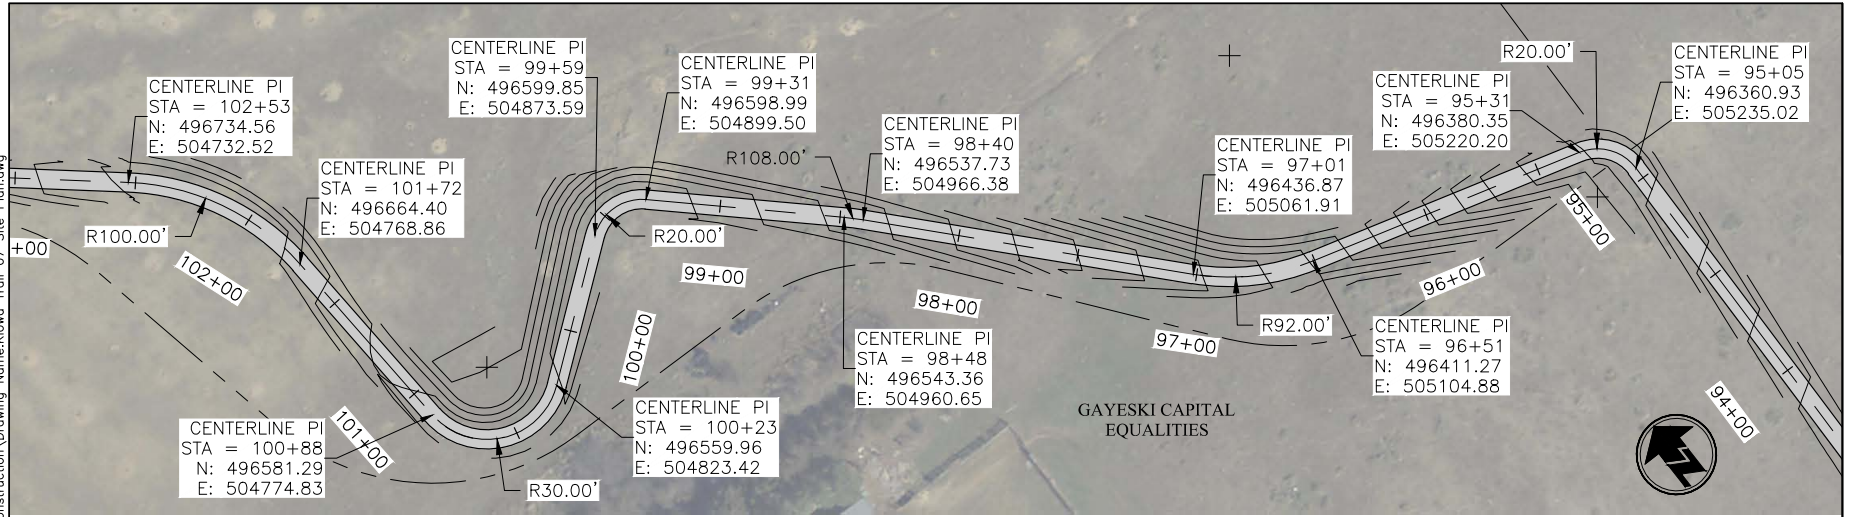

<b>Computer File Information</b> Creation Date: 06/29/15 Initials: LD Last Modification Date: 06/29/15 Initials: LD Full Path: Bennett\Kiowa Trail\Plan Set\Construction Drawing File Name: Kiowa Trail_07_Site_Plan Acad Ver: Civil 2016 Scale: n/a Units: Feet		<b>Index of Revisions</b> <table border="1"> <tr> <td>08/05/15</td> <td>Issue Date</td> <td>DPG/LD</td> </tr> <tr> <td> </td> <td> </td> <td> </td> </tr> </table>		08/05/15	Issue Date	DPG/LD													Colorado Department of Transportation  4201 East Arkansas Avenue CDOT HQ, 4th Floor Denver, CO 80222 Phone: 303-757-9021 FAX: 303-757-9868 Division of Project Support DLM/LTA		<b>PRELIMINARY SET</b> No Revisions: Revised: Void:		<b>KIOWA TRAIL CONSTRUCTION</b> <b>Site Plan</b> <b>Sta: 94+00 to 111+00</b> Designer: DPG Detailer: LD Sheet Subset: Subset Sheet: 17 of XX		Project No./Code XXX XXXX-XXX XXXXX 17	
08/05/15	Issue Date	DPG/LD																								

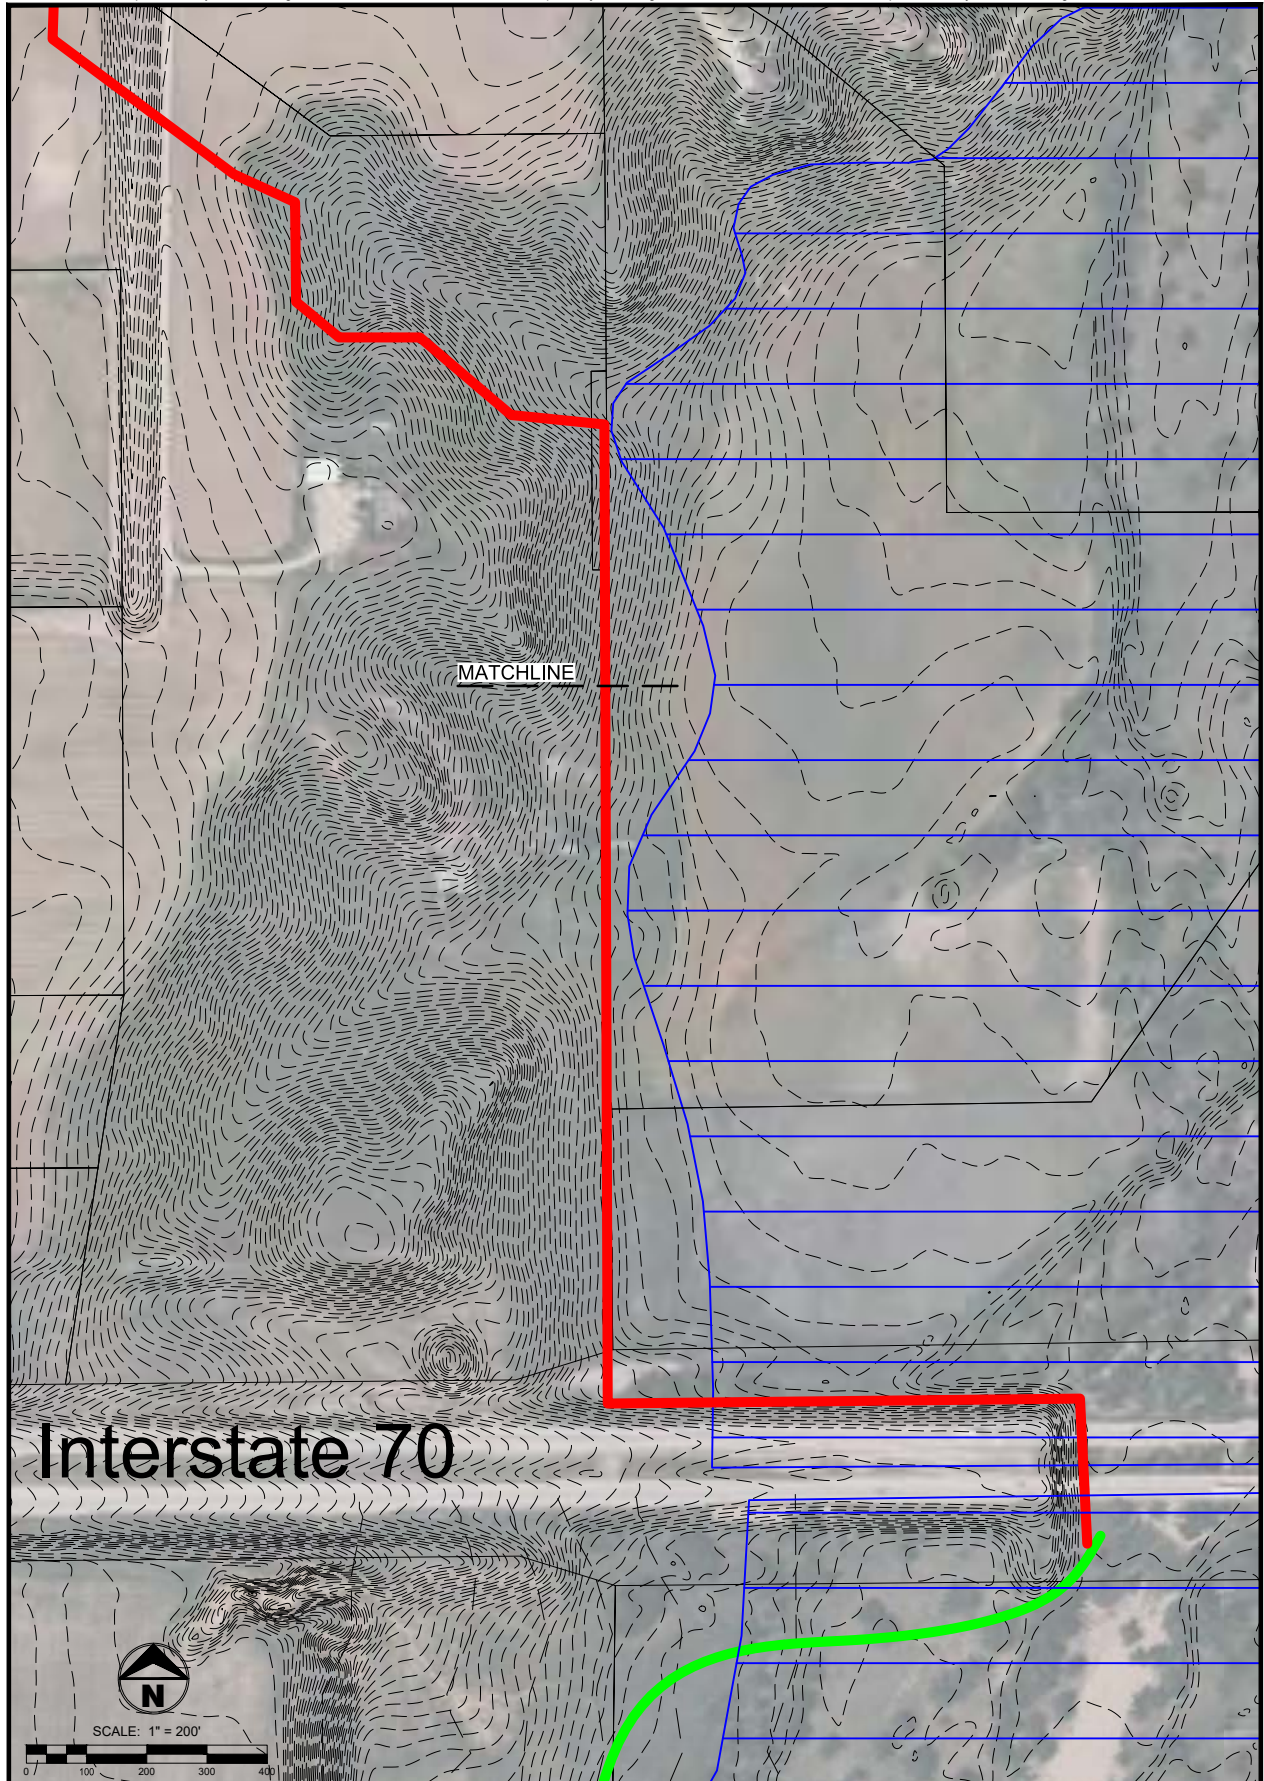

Interstate 70

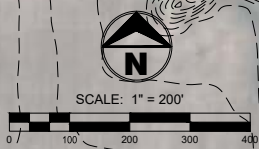


Sheet  
5  
Scale: 1" = 200'  
By: LD  
Date: 22/AUG/22  
Project No.: 728

**TOWN OF BENNETT KIOWA CREEK TRAIL  
AND MULTI MODEL IMPROVEMENT PROJECT**


**NORTH SEGMENT**

**TERRAMAX, INC.**  
CONSULTING ♦ ENGINEERING

4220 GOLF VISTA DRIVE  
LOVELAND, COLORADO 80537  
DANGIROUX@TERRAMAX.US  
(303) 929-3194

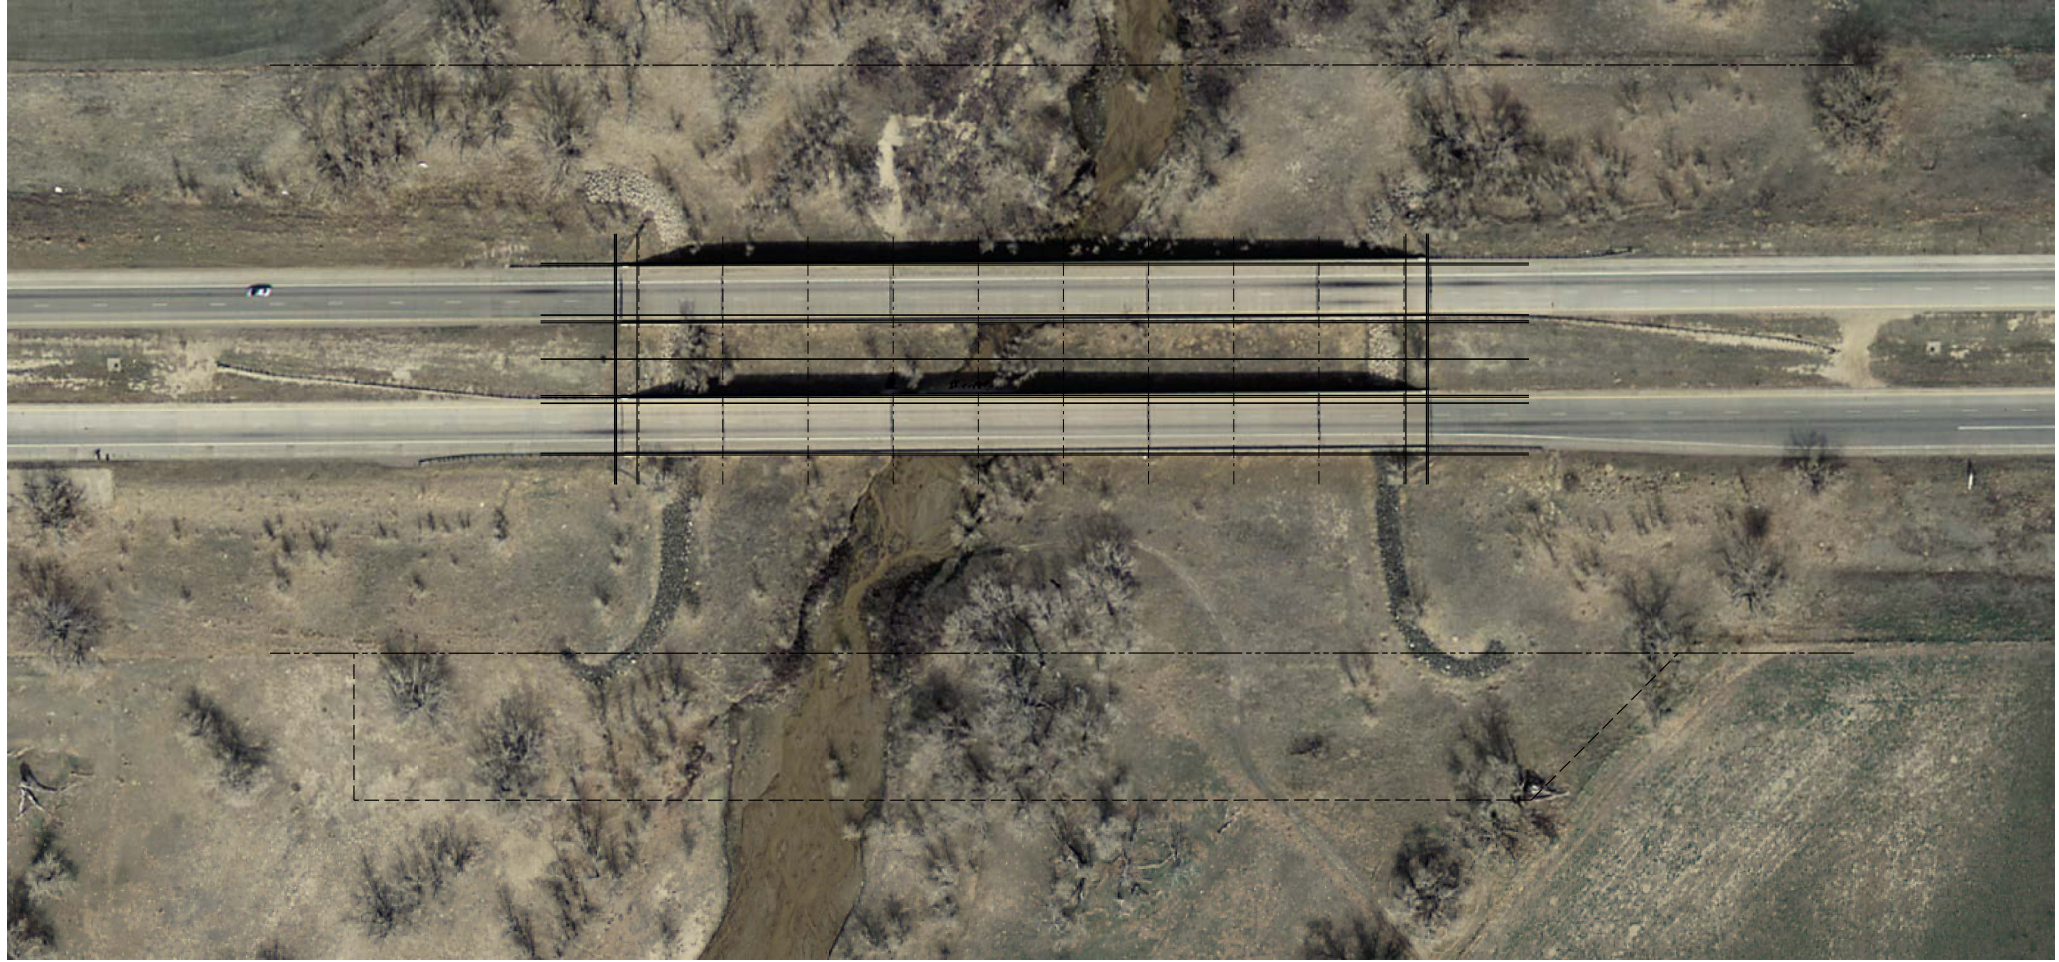



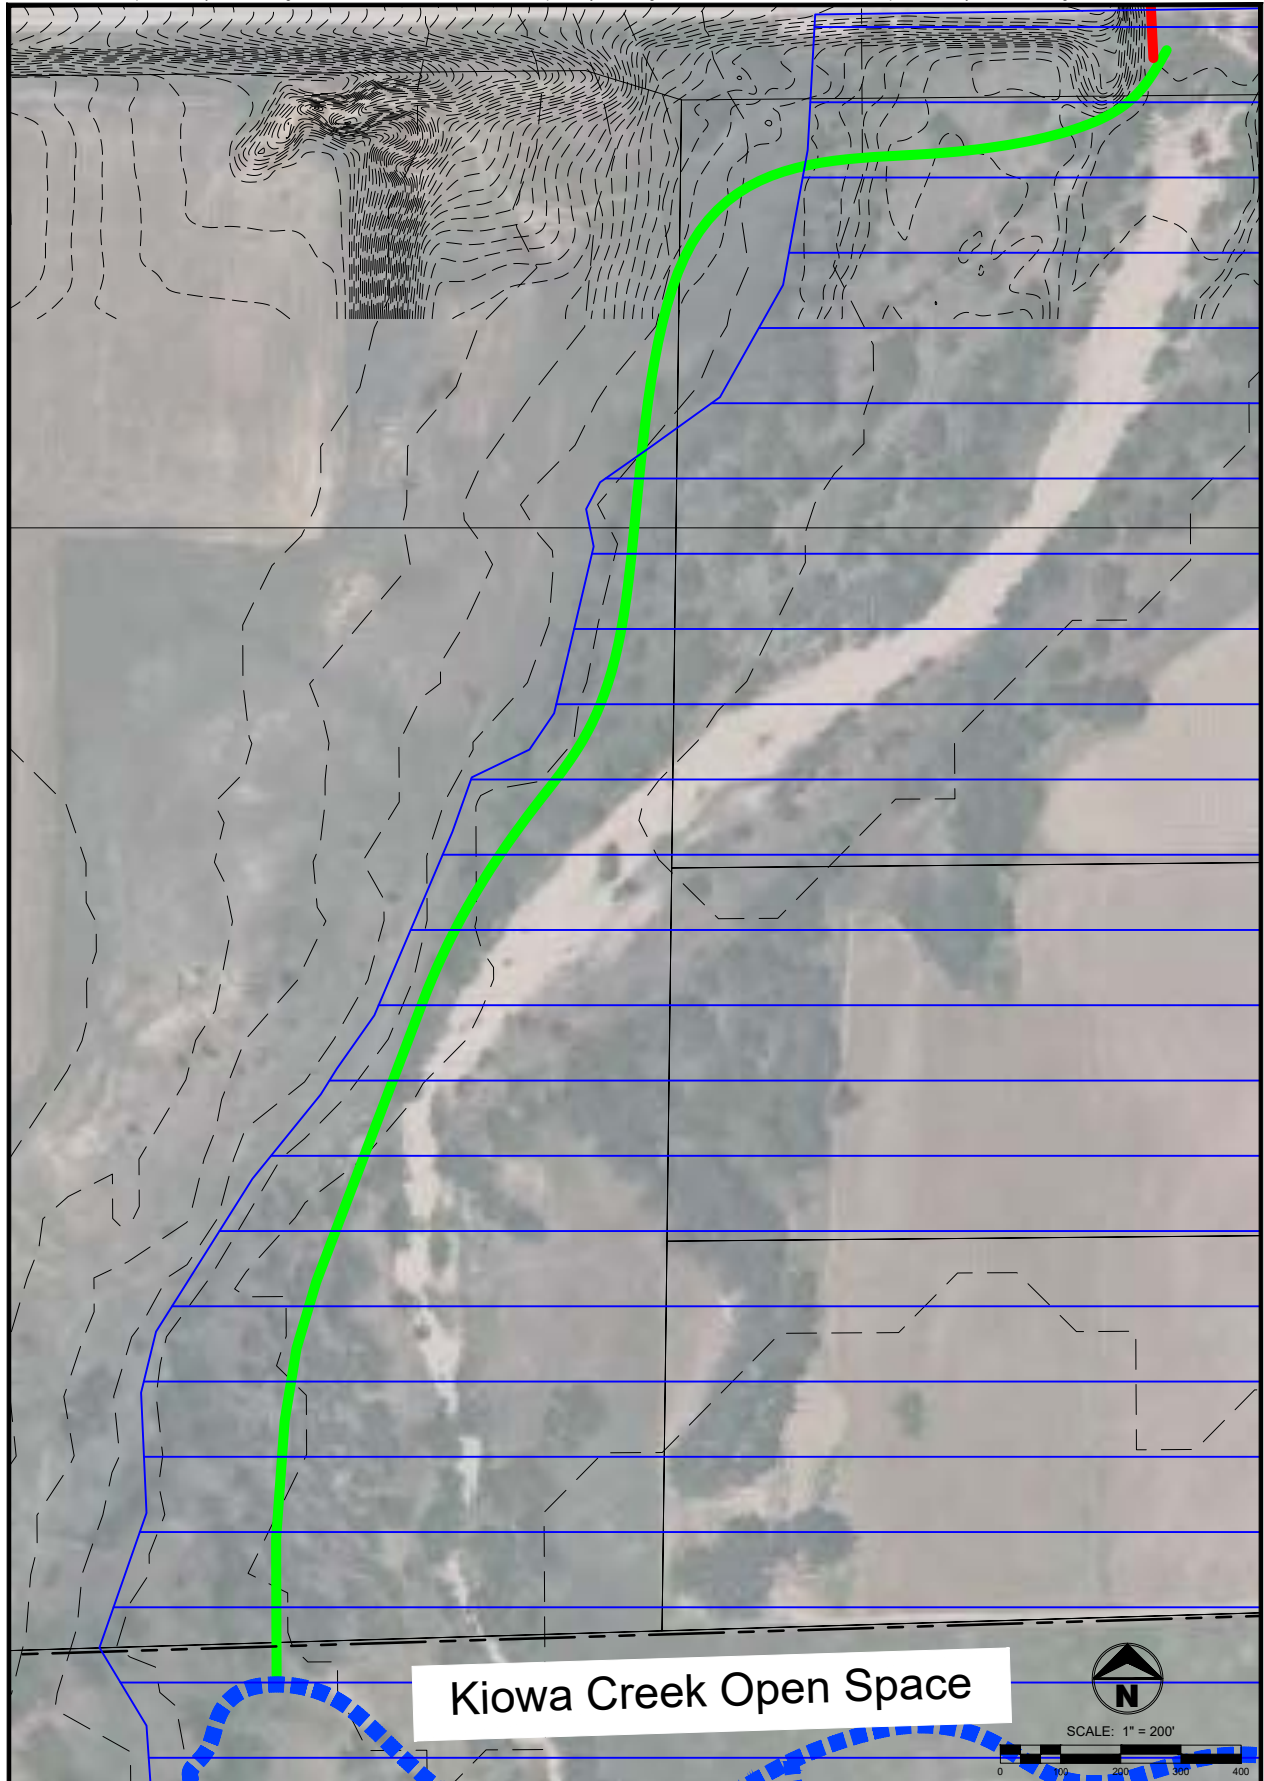

Kiowa Creek Open Space

Sheet  
**6**

Scale: 1" = 200'

By: LD

Date: 22/AUG/22

Project No.: 728


**TOWN OF BENNETT KIOWA CREEK TRAIL  
AND MULTI MODEL IMPROVEMENT PROJECT**

**NORTH SEGMENT**

**TERRAMAX, INC.**  
CONSULTING ♦ ENGINEERING

4220 GOLF VISTA DRIVE  
LOVELAND, COLORADO 80537  
DANGIROUX@TERRAMAX.US  
(303) 929-3194

# CONCEPTUAL OPEN SPACE PLAN

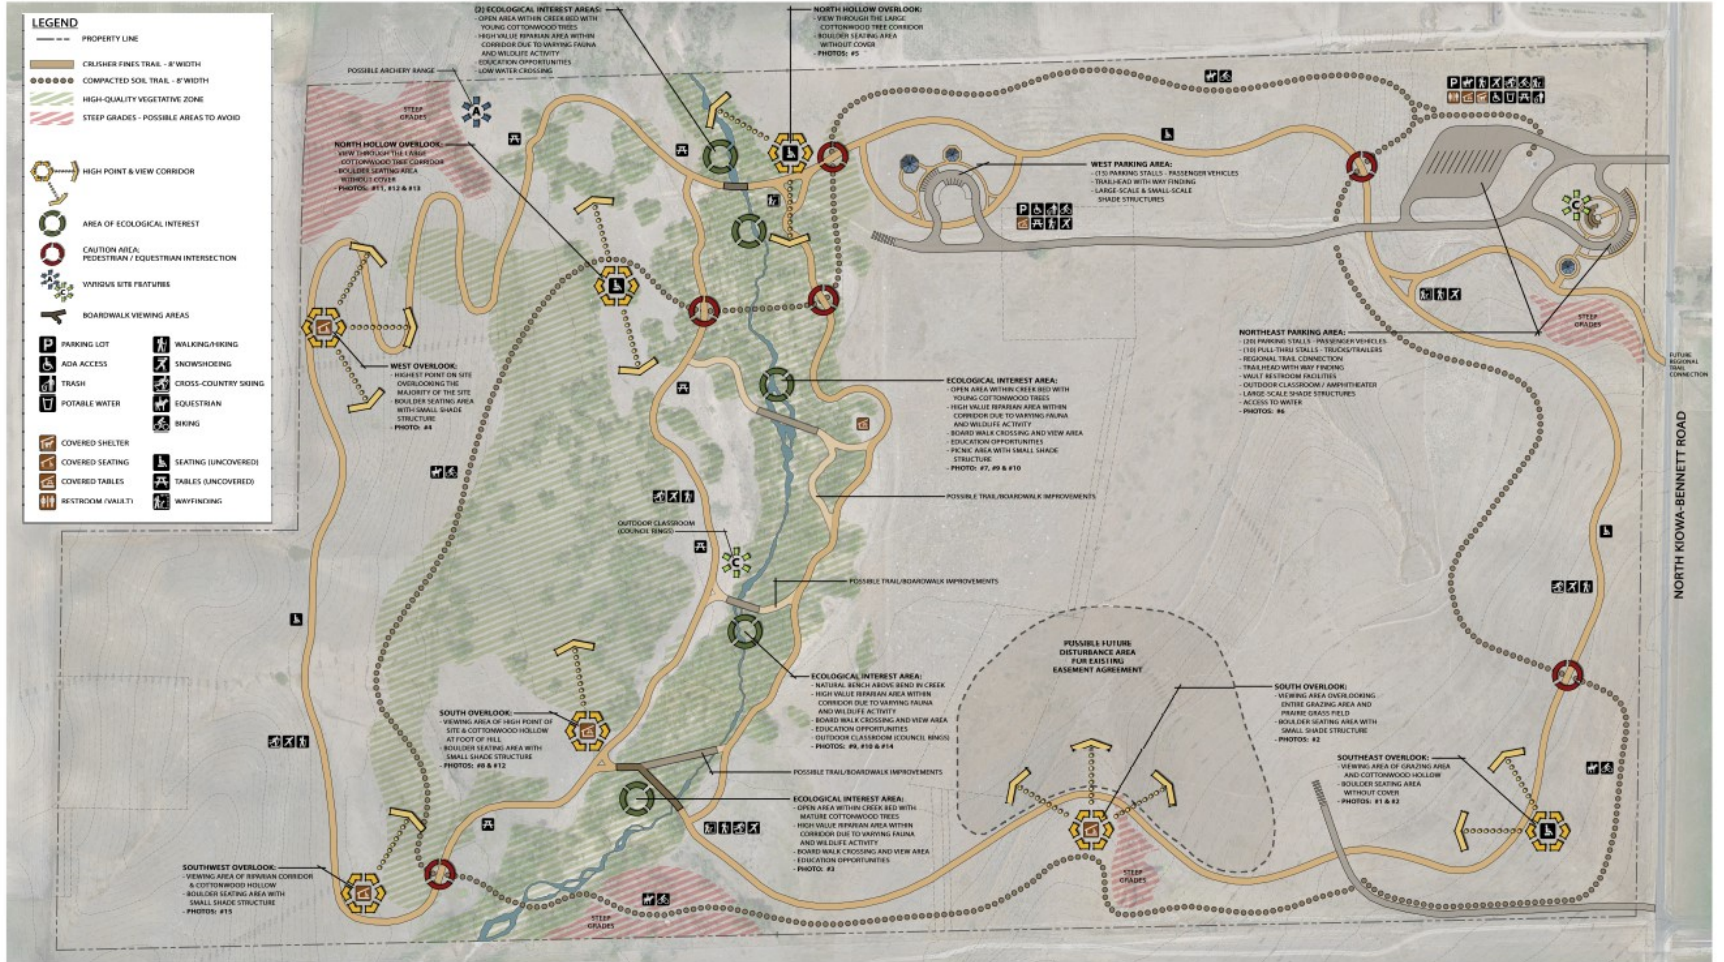

Kiowa Creek North Open Space  
Arapahoe County

ARAPAHOE COUNTY OPEN SPACES | FIND YOUR SPACE

DHM DESIGN

801 S. Broadway  
Suite 100  
Denver, CO 80209  
303.733.1500  
www.dhm-design.com

0 50 100 200  
SCALE: 1"=100' 0"  
DATE: 03/01/2022